


NOTE

This is a duplicate of the plan sent to U.S. Engineer's office together with request for permit to do work shown

Jan 13 - 1931 Permit Plan Approved

Sheet 1 of 8 sheets
CHARLESTOWN

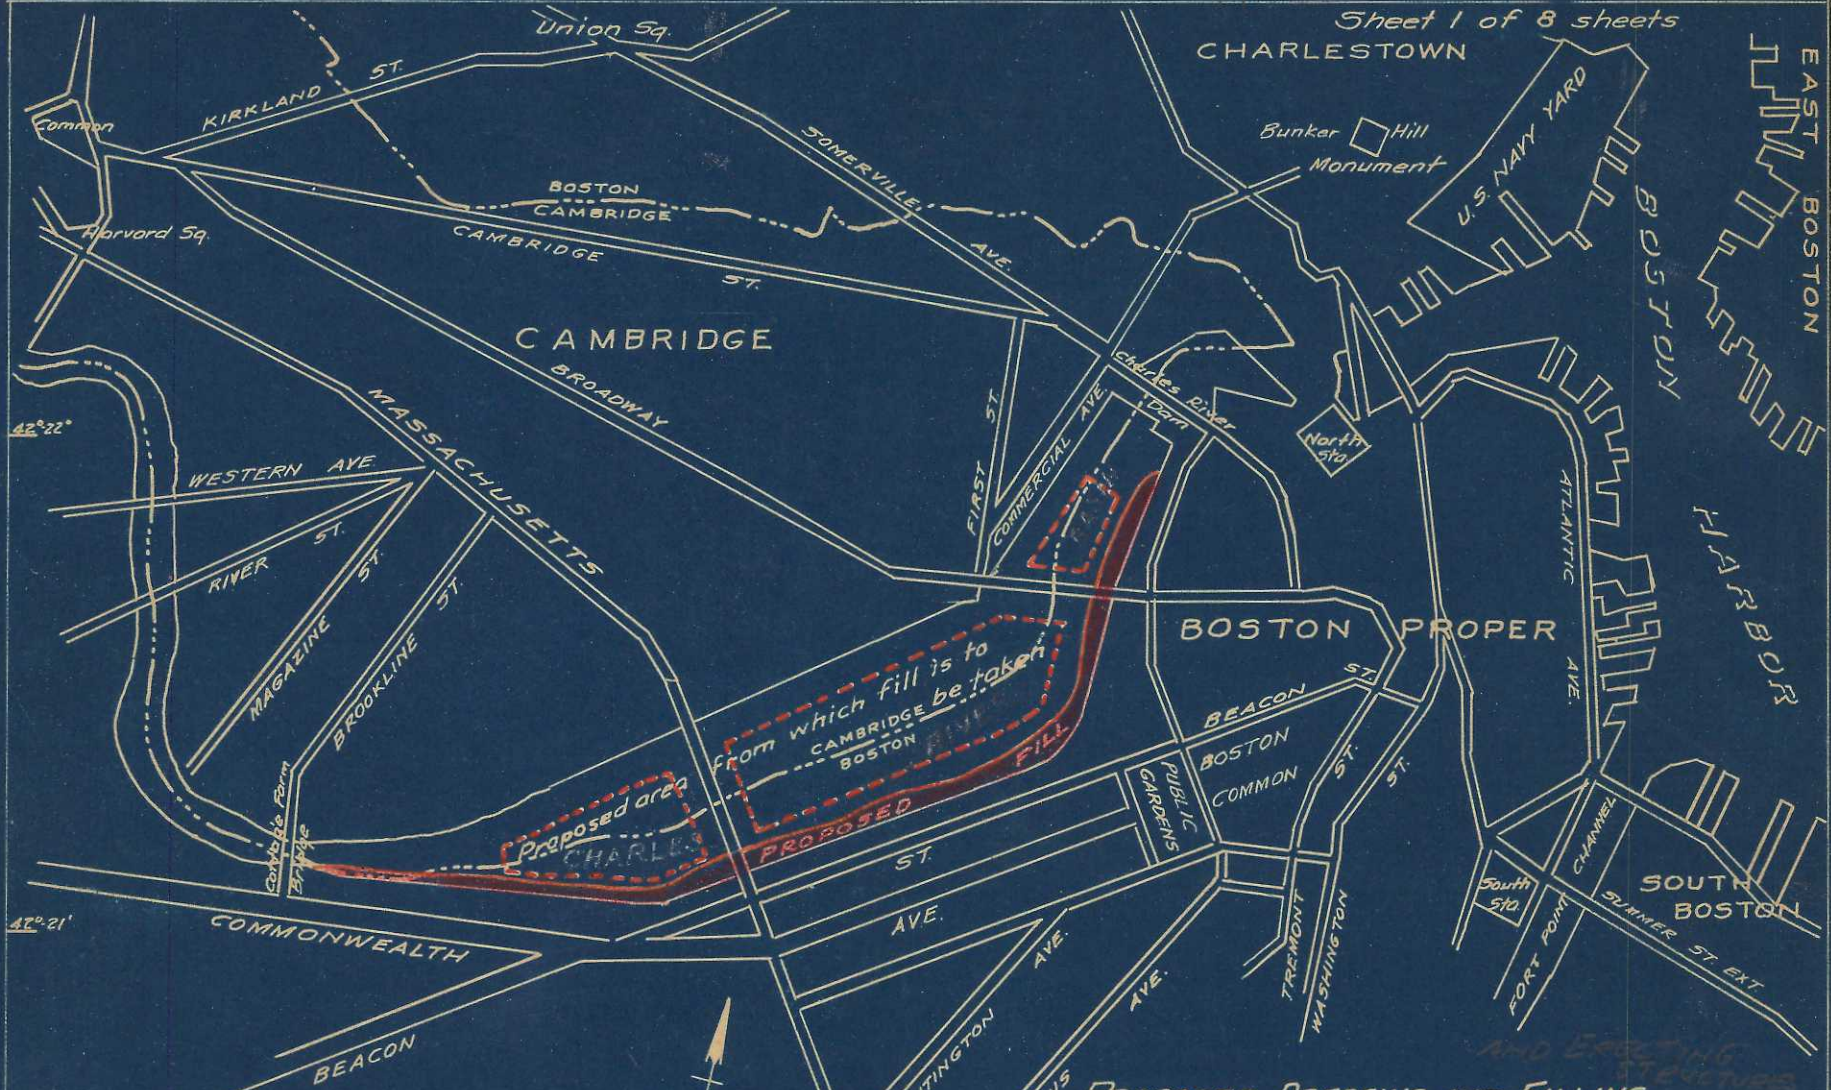

NOTE.
Elevations on these sheets refer to
U.S. Government Base.
Mean Low Water = El. 0.0

LOCATION PLAN



E.H. Rogers

Director of Park Engineering

**PROPOSED DREDGING AND FILLING
IN THE CHARLES RIVER BASIN
AT BOSTON & CAMBRIDGE, MASS.**

APPLICATION BY
THE COMMONWEALTH OF MASSACHUSETTS
[Metropolitan District Commission]
Dec. 31, 1930

19681

71° 27'

71° 26'

71° 25'

71° 24'

71° 23'