



# CHARLES RIVER BASIN

21259

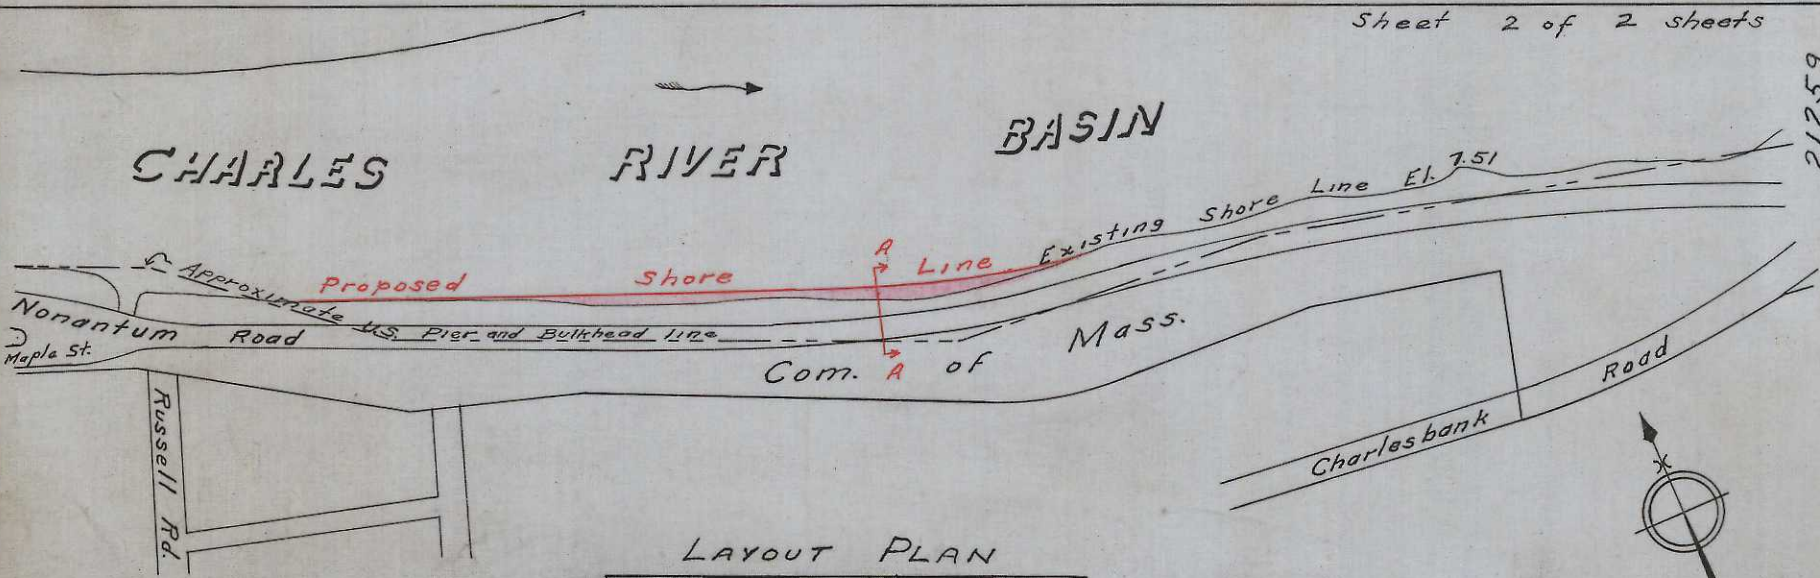


LAYOUT PLAN

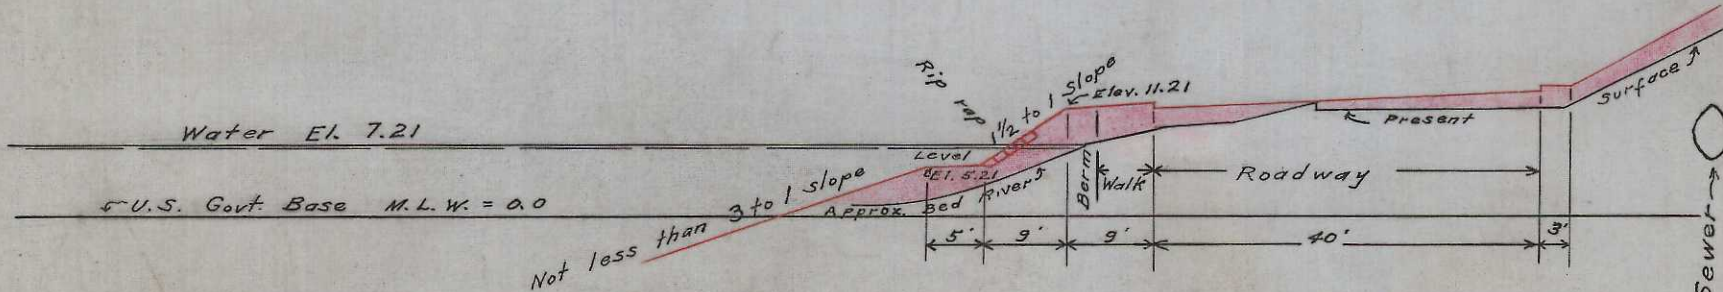

SECTION A-A

CROSS SECTION OF FILL

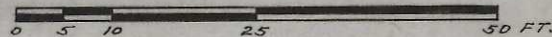

Met. Sewer