

Basin Level El. 7.19 above M.L.W. Top of Concrete Slab Supporting Parkway El. 10.19± above M.L.W.

Concrete Pile Spacing 10'± on Centers

SECTION A-A



Basin Level El. 7.19 above M.L.W. Top of Conc. Slab Supporting Pky. El. 10.19± above M.L.W.

Conc. Pile Spacing 10'± on Centers

SECTION B-B

12. CHARLES

10. RIVER BASIN 34.
Water El. 7.19 above M.L.W.

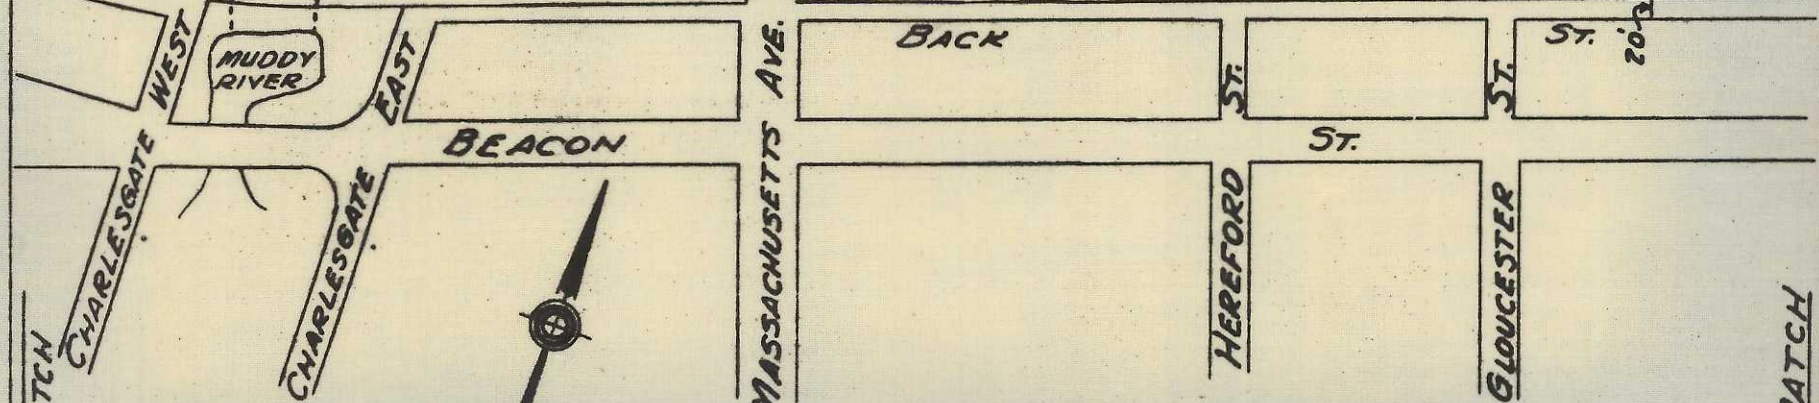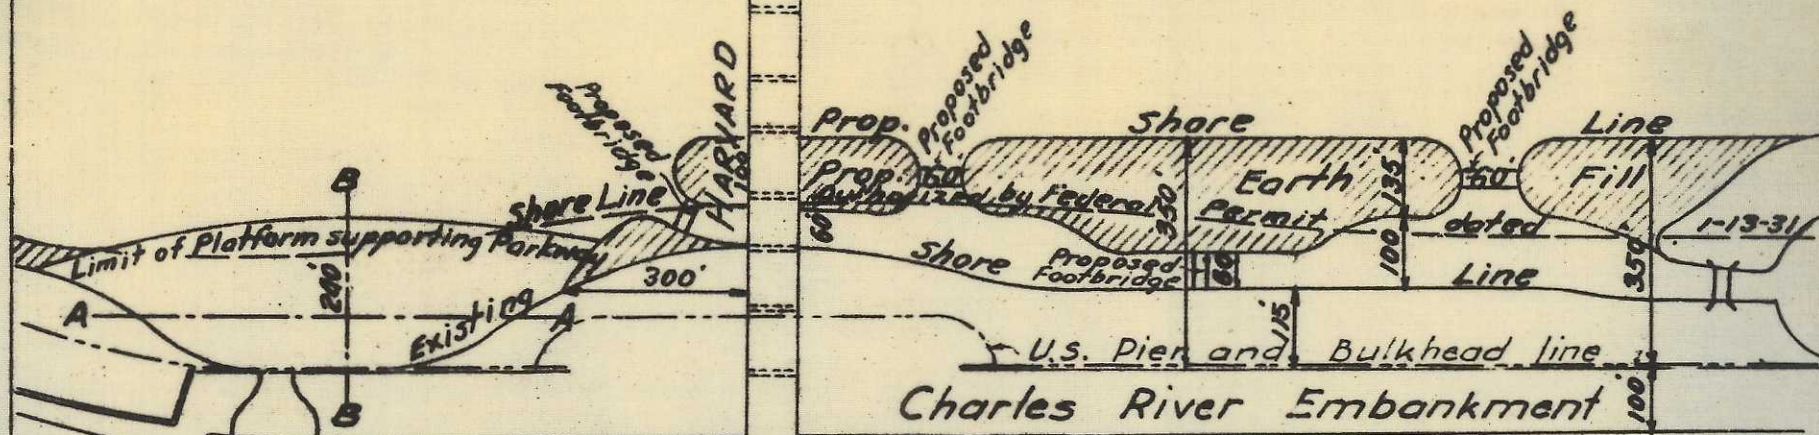

LAYOUT PLAN



28568