


DAM TO LONGFELLOW BRIDGE

NOTE: Filling to consist of gravel and sand

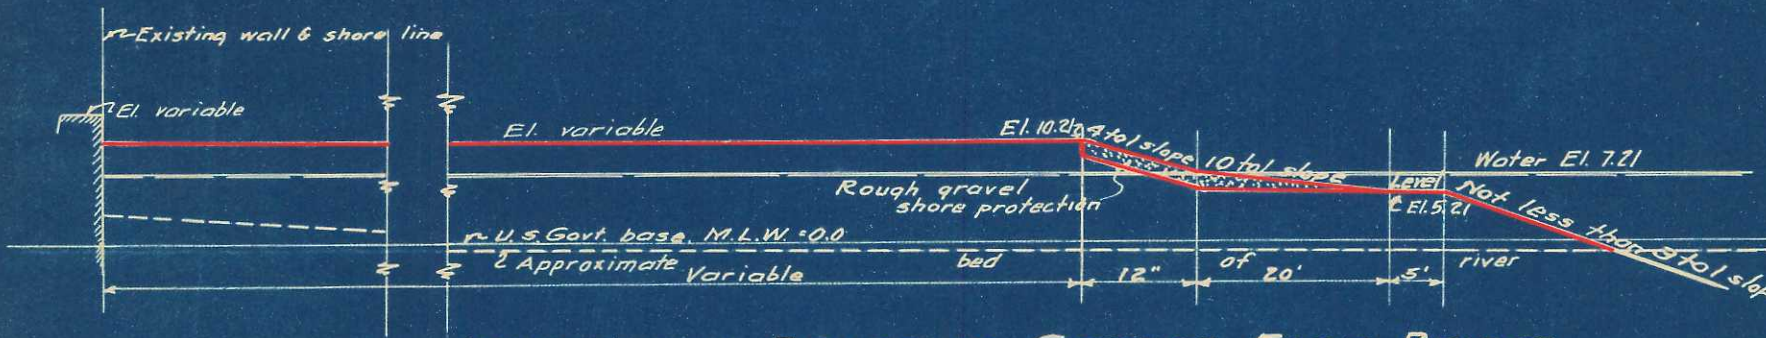

LONGFELLOW BRIDGE TO COTTAGE FARM BRIDGE

TYPICAL CROSS SECTIONS OF FILL



Sheet 8 of 8 sheets