


20956

GALEN STREET

To Mt. Auburn St.

Sheet 2 of 3 sheets

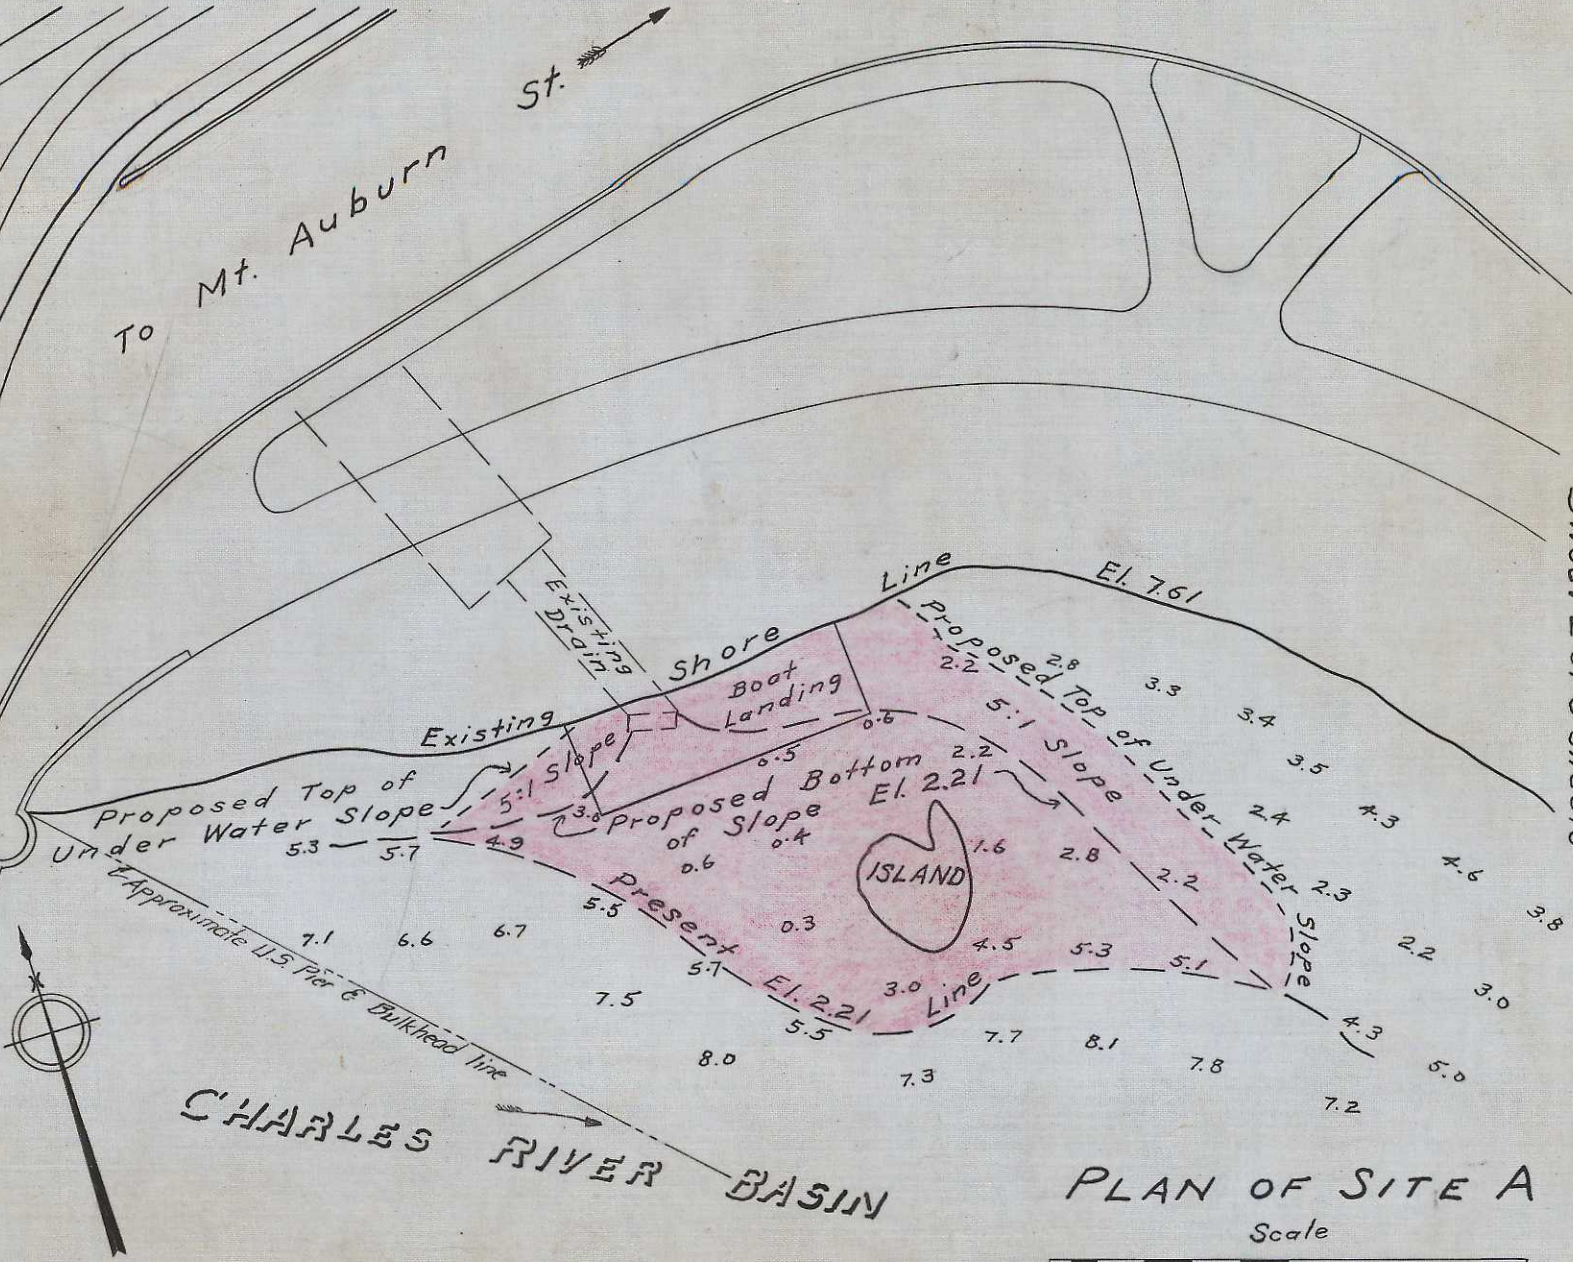

CHARLES RIVER BASIN

PLAN OF SITE A  
Scale

