
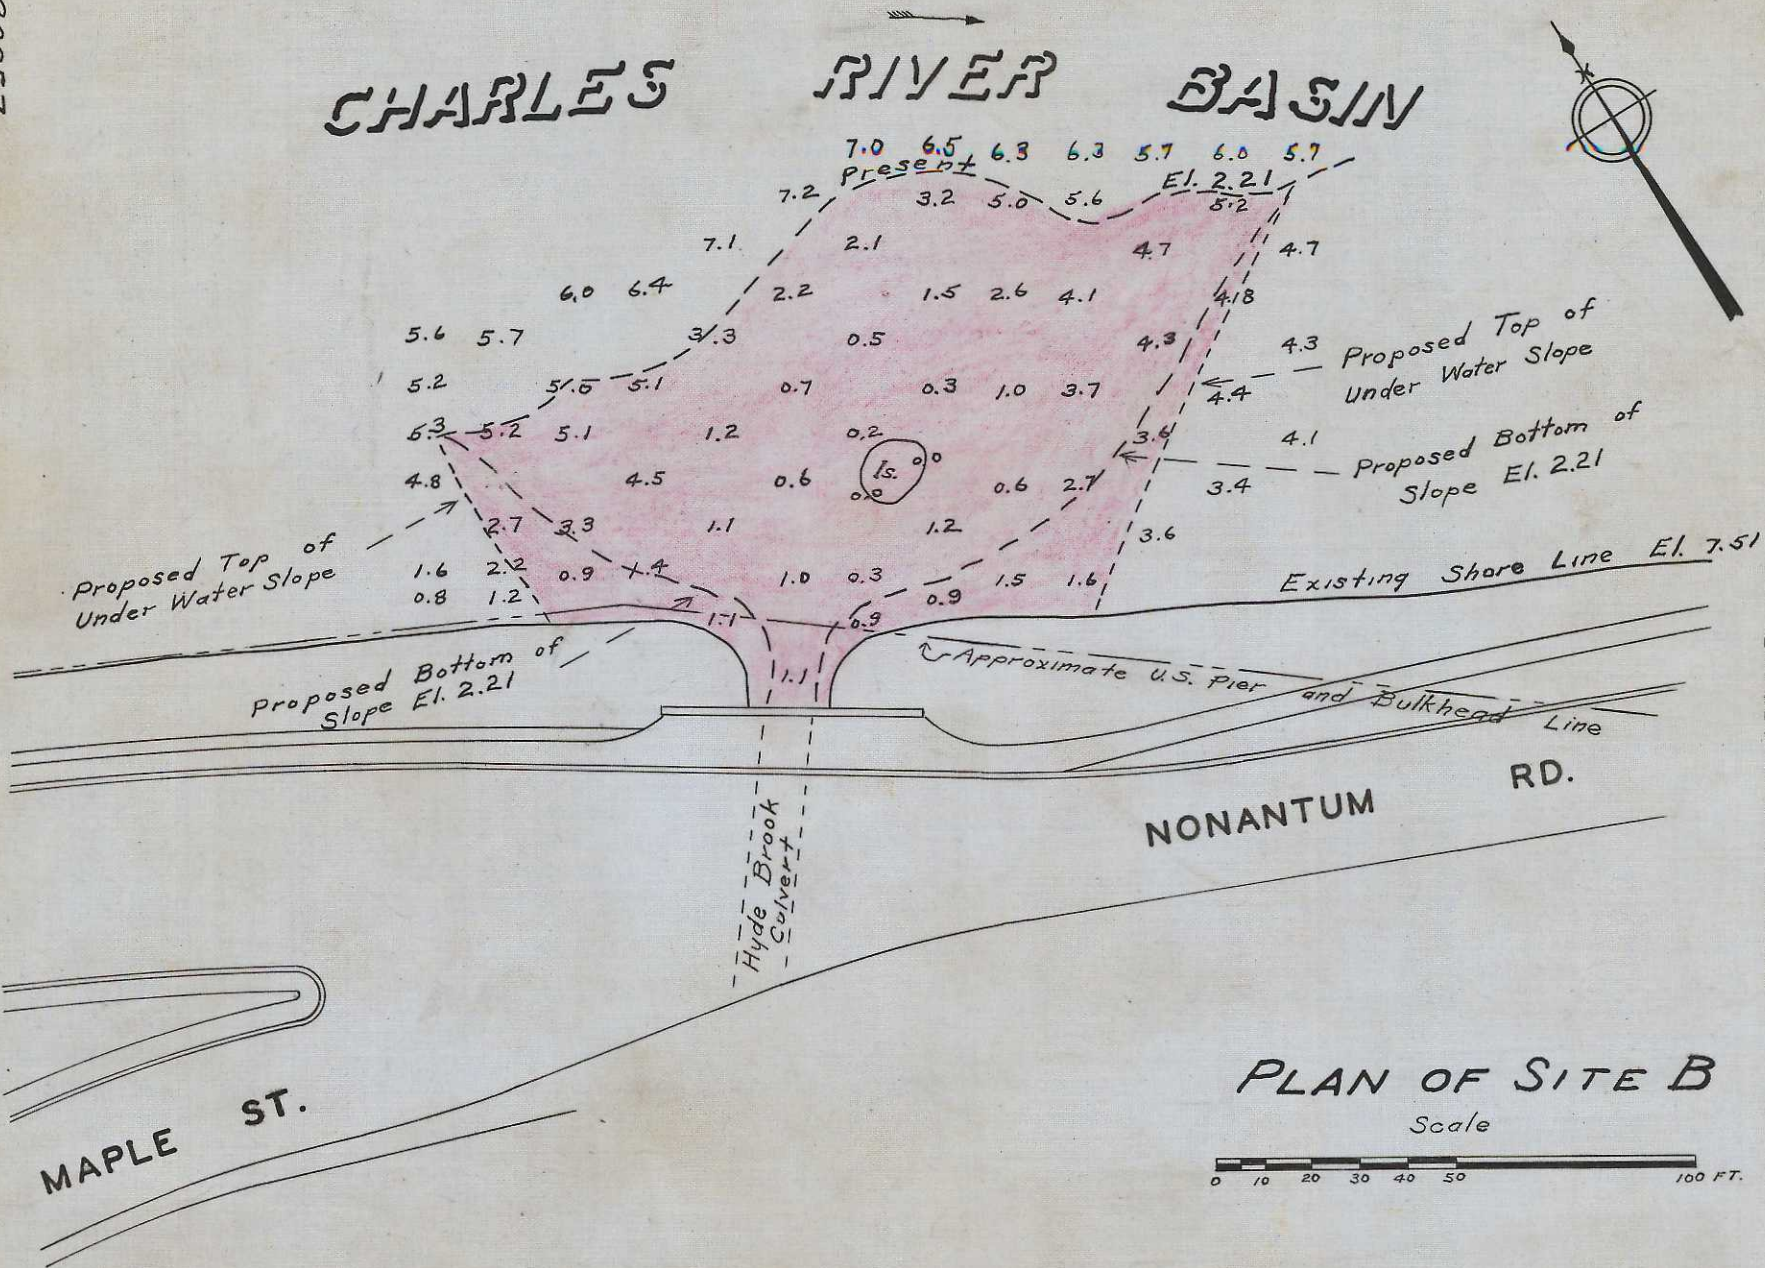


CHARLES RIVER BASIN

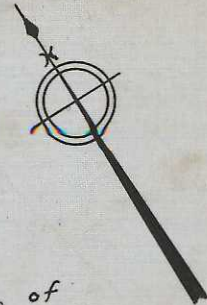

Sheet 3 of 3 sheets

PLAN OF SITE B

Scale

