



LINE

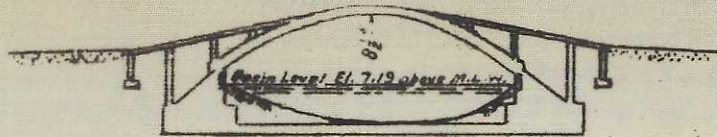

LONGITUDINAL SECTION

SCALE 0 FEET

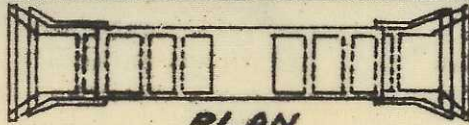

PLAN  
TYPICAL FOOTBRIDGE

18.




35.

LINE

27.

# CHARLES RIVER BASIN

Water El. 7.19 above M.L.W.

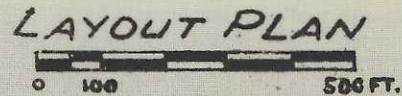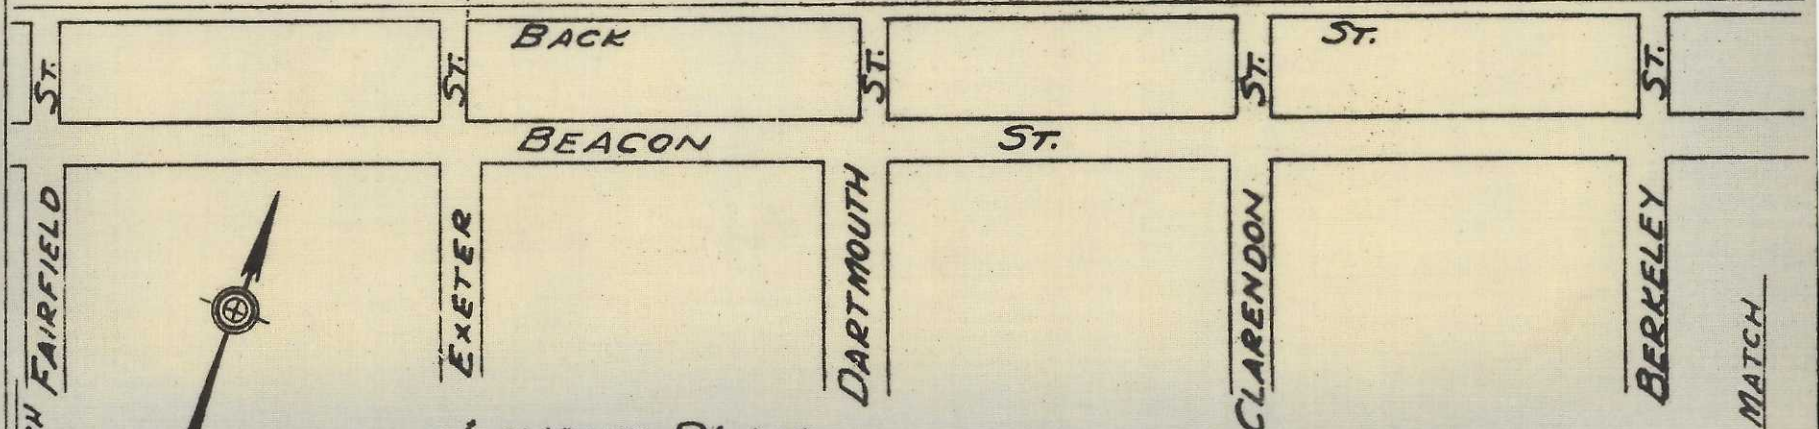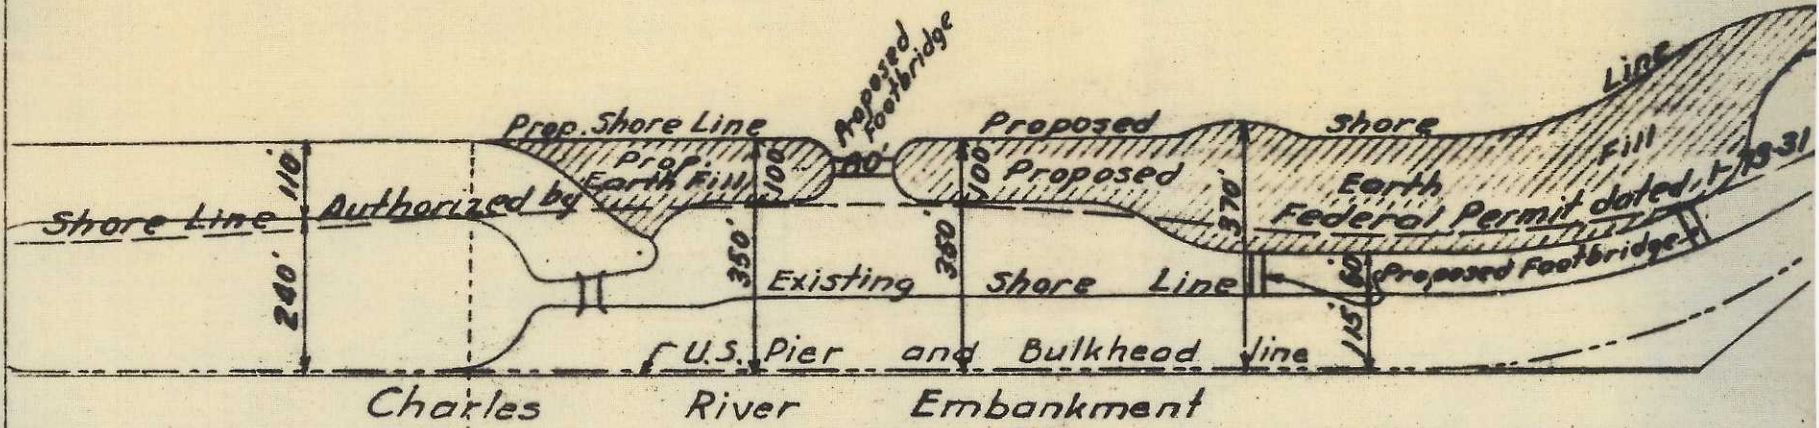

LAYOUT PLAN